

FIELD NAME

LENGTH (M)

WIDTH (M)

GW3
MiniRoos 6/7
MiniRoos 8/9
MiniRoos 10/11

90
30
40
70


60
20
30
50

ALSTONVILLE FC FIELD LAYOUT

GEOFF WATT OVAL

DEEGAN DRIVE, ALSTONVILLE

Updated November 2023

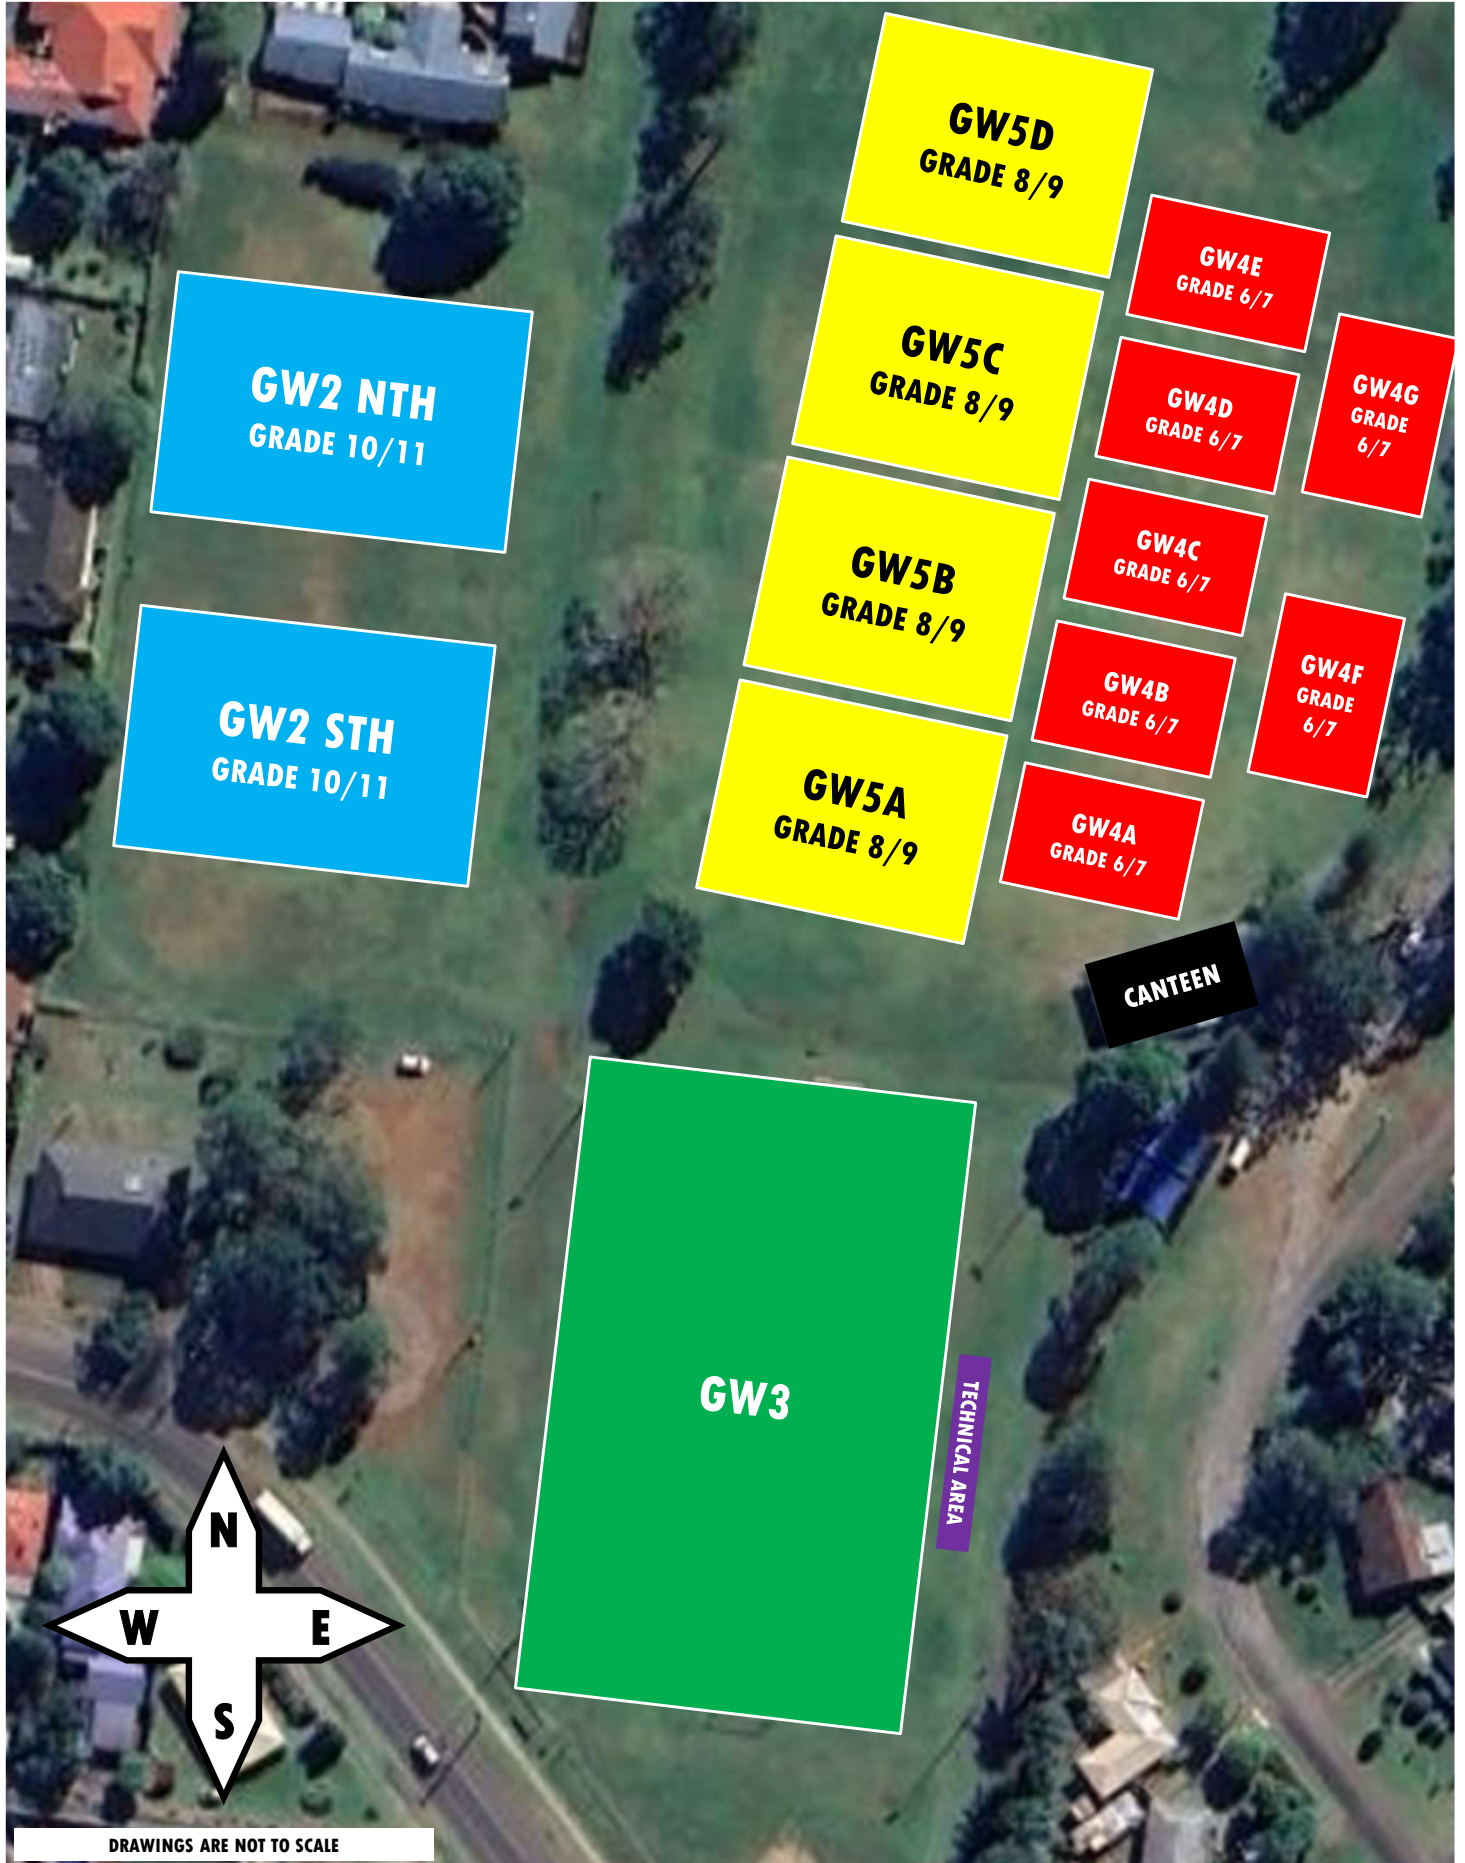

DRAWINGS ARE NOT TO SCALE