


WOODBURN WOLVES FC FIELD LAYOUT

WOODBURN RECREATION OVAL

WAGNER STREET, WOODBURN

FIELD NAME	LENGTH (M)	WIDTH (M)
W'burn 1	105	68
MiniRoos 6/7	30	20
MiniRoos 8/9	40	30
MiniRoos 10/11	60	44.5

Updated February 2026

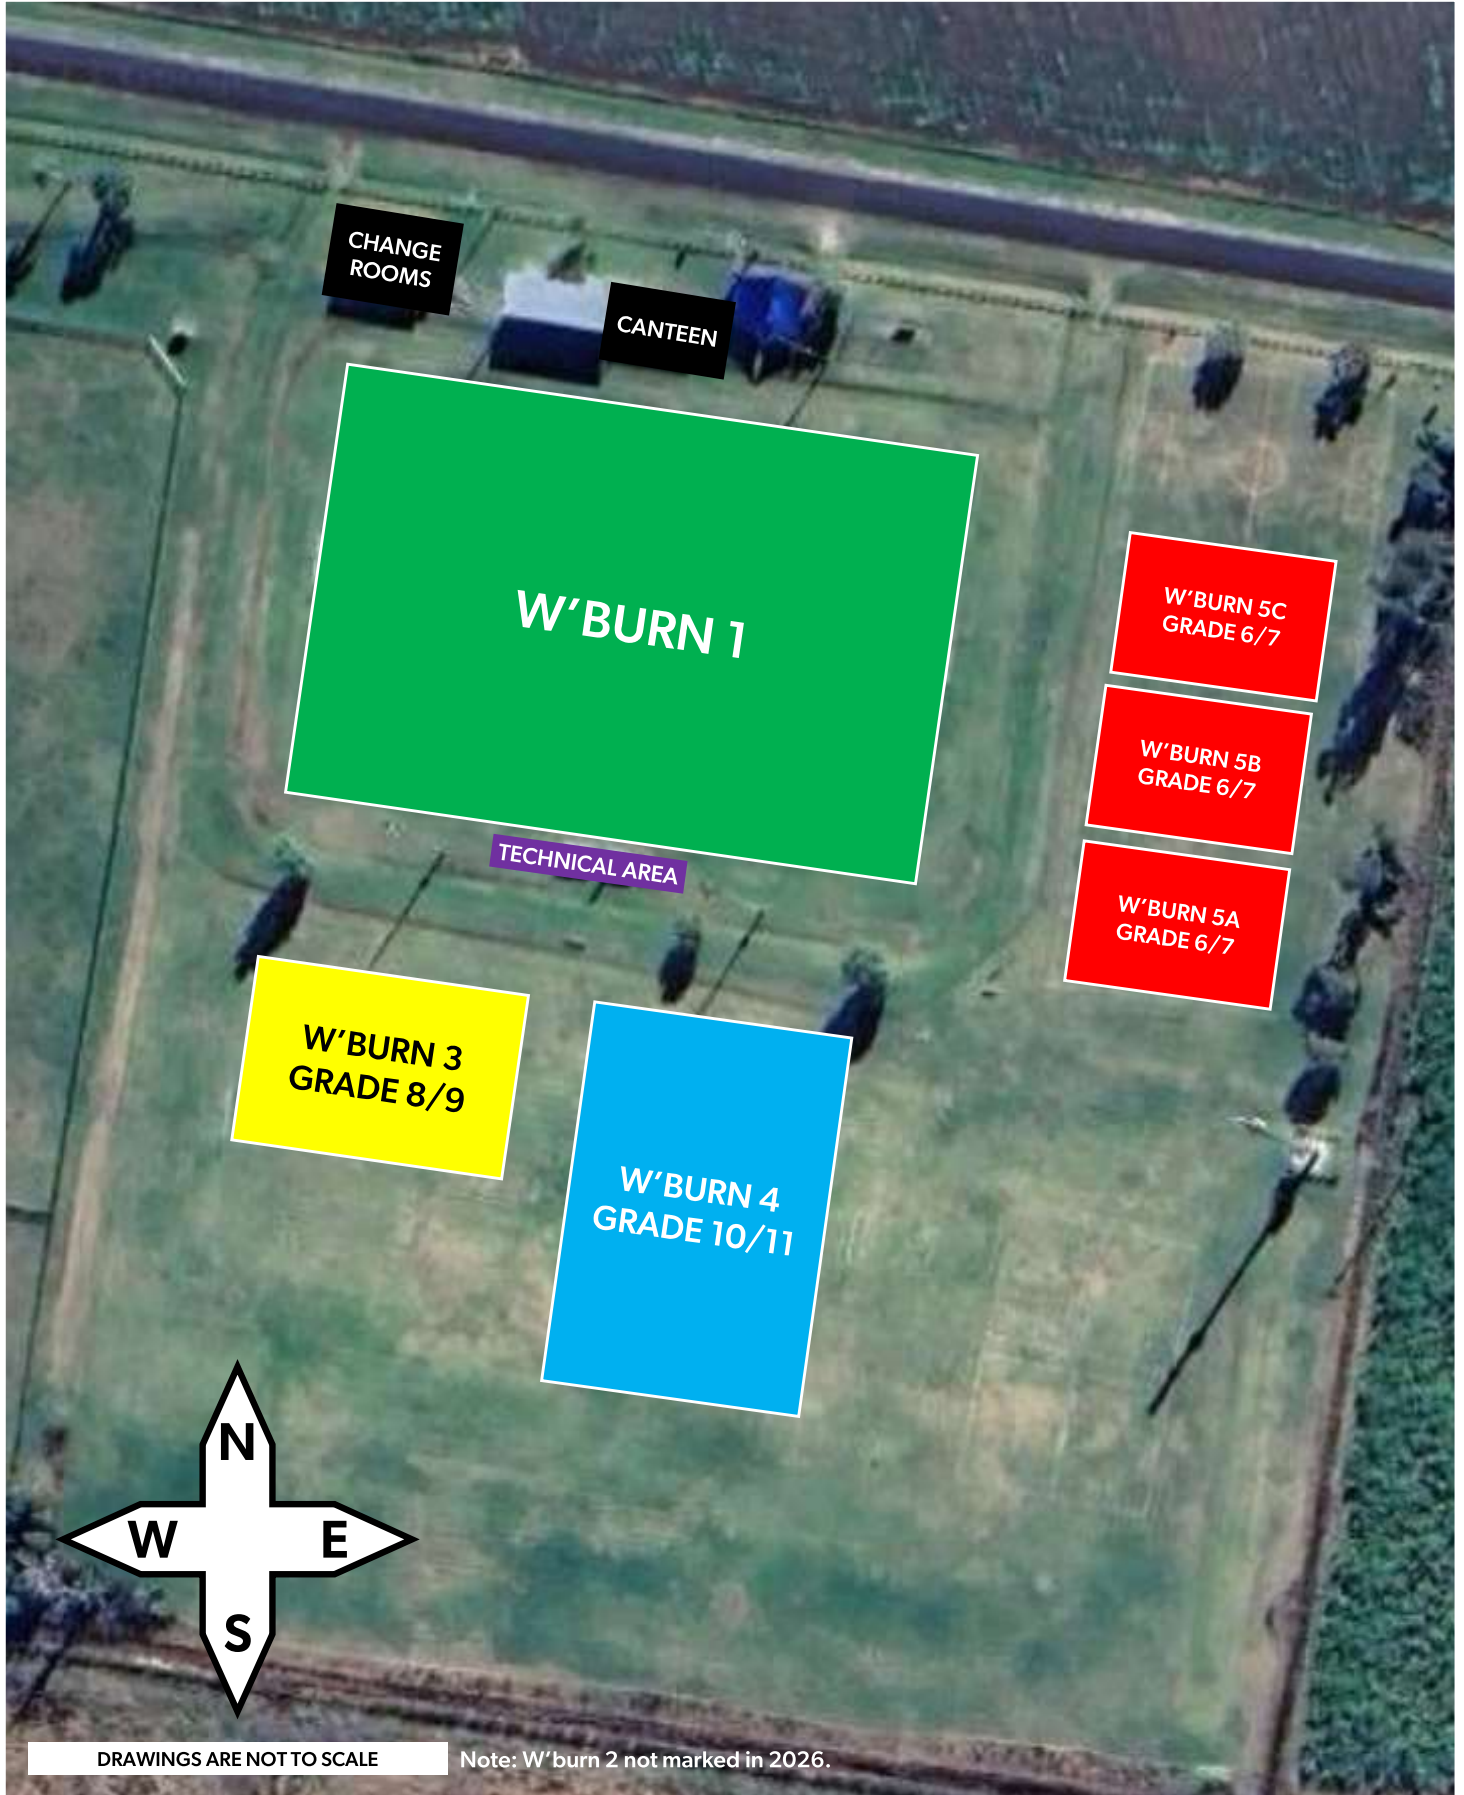

DRAWINGS ARE NOT TO SCALE

Note: W'burn 2 not marked in 2026.