


FIELD NAME	LENGTH (M)	WIDTH (M)
SP	96	68
MiniRoos 6/7	30	20
MiniRoos 8/9	45	35
MiniRoos 10/11	65	45

SUFFOLK PARK FC FIELD LAYOUT

LINDA VIDLER PARK

BEECH DRIVE, SUFFOLK PARK

Updated January 2026

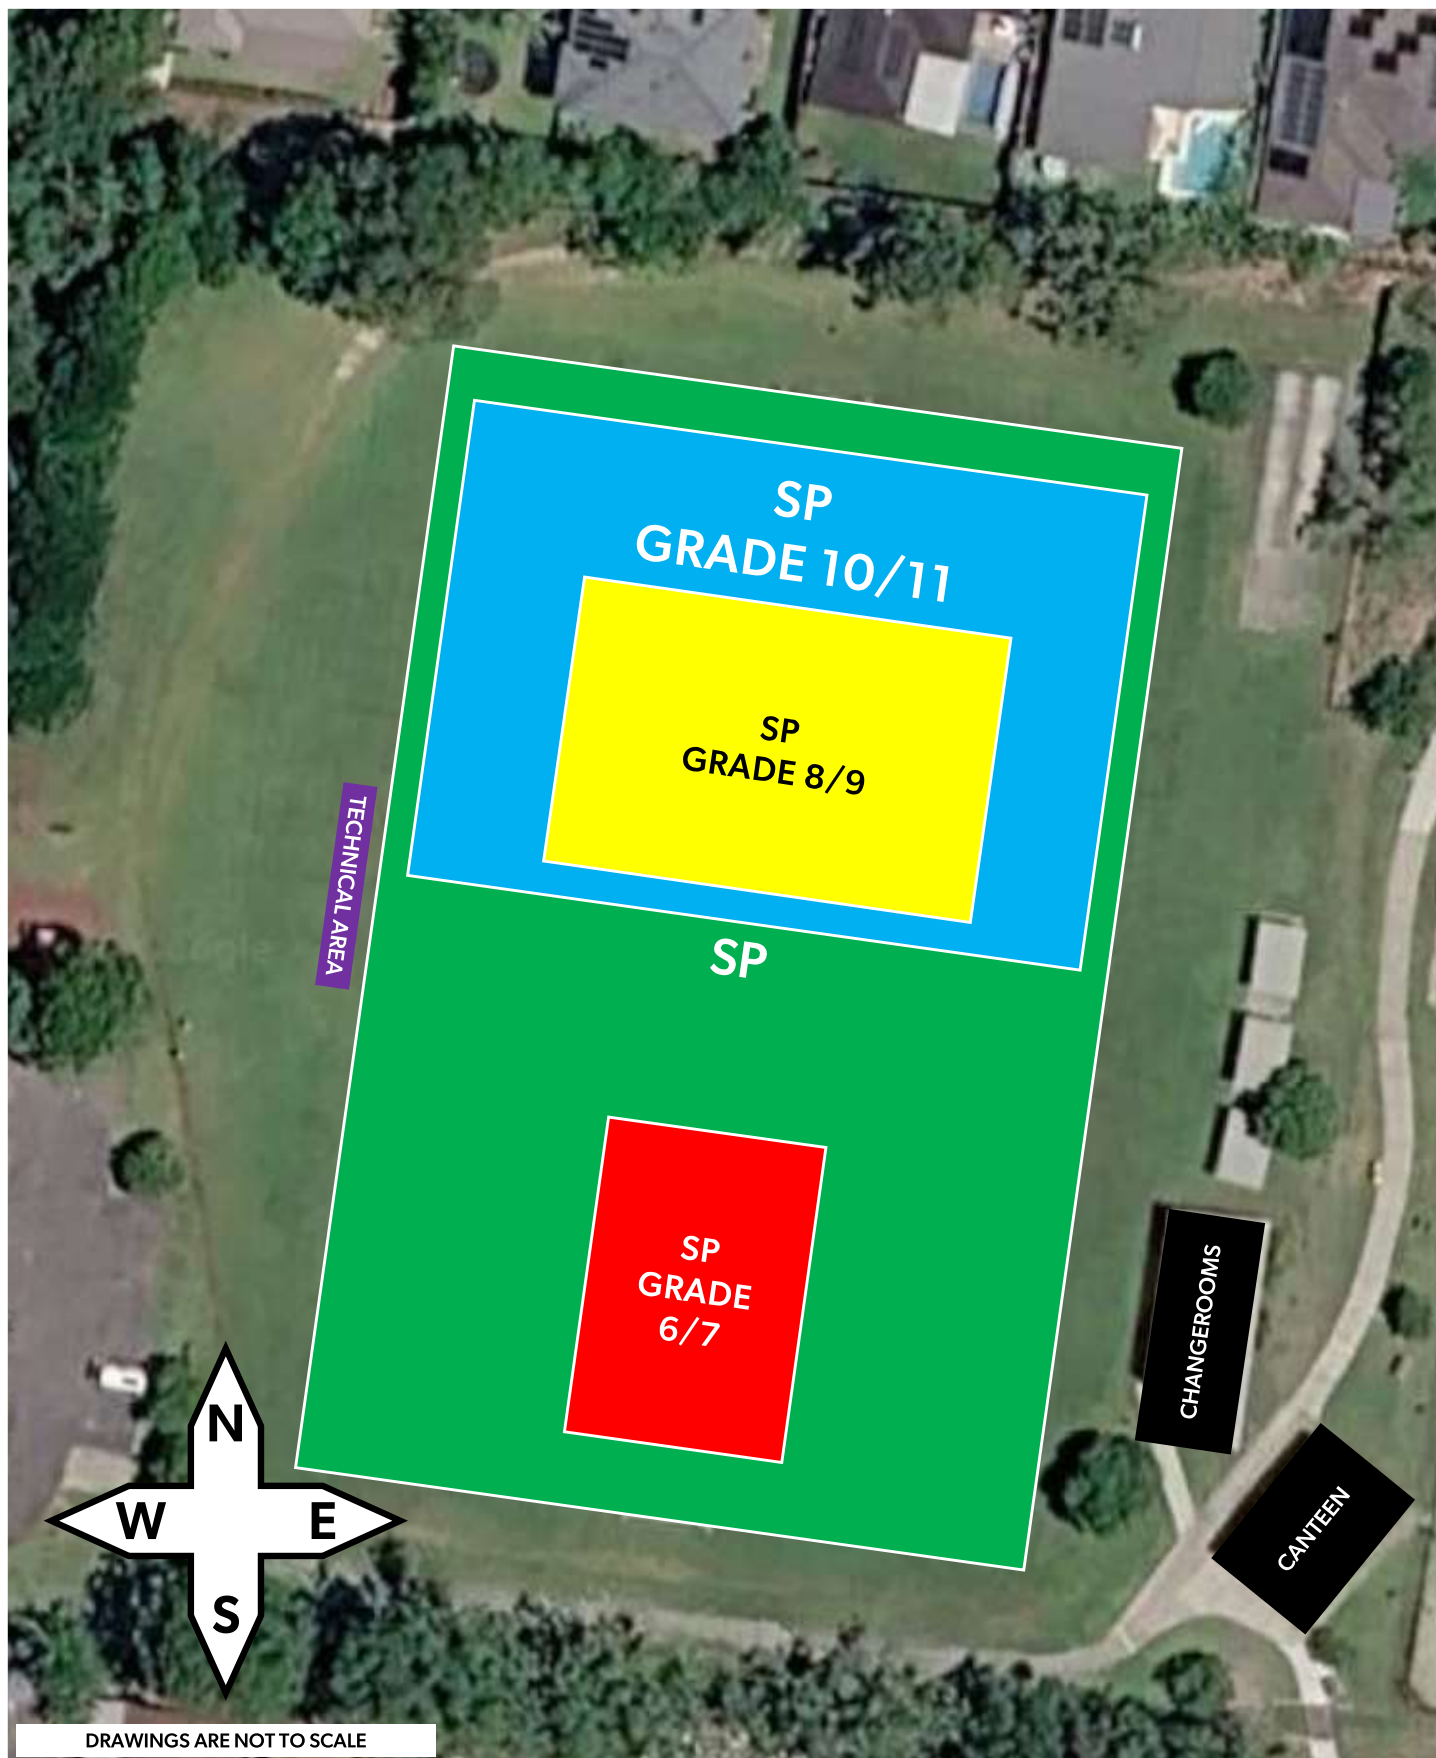

DRAWINGS ARE NOT TO SCALE