
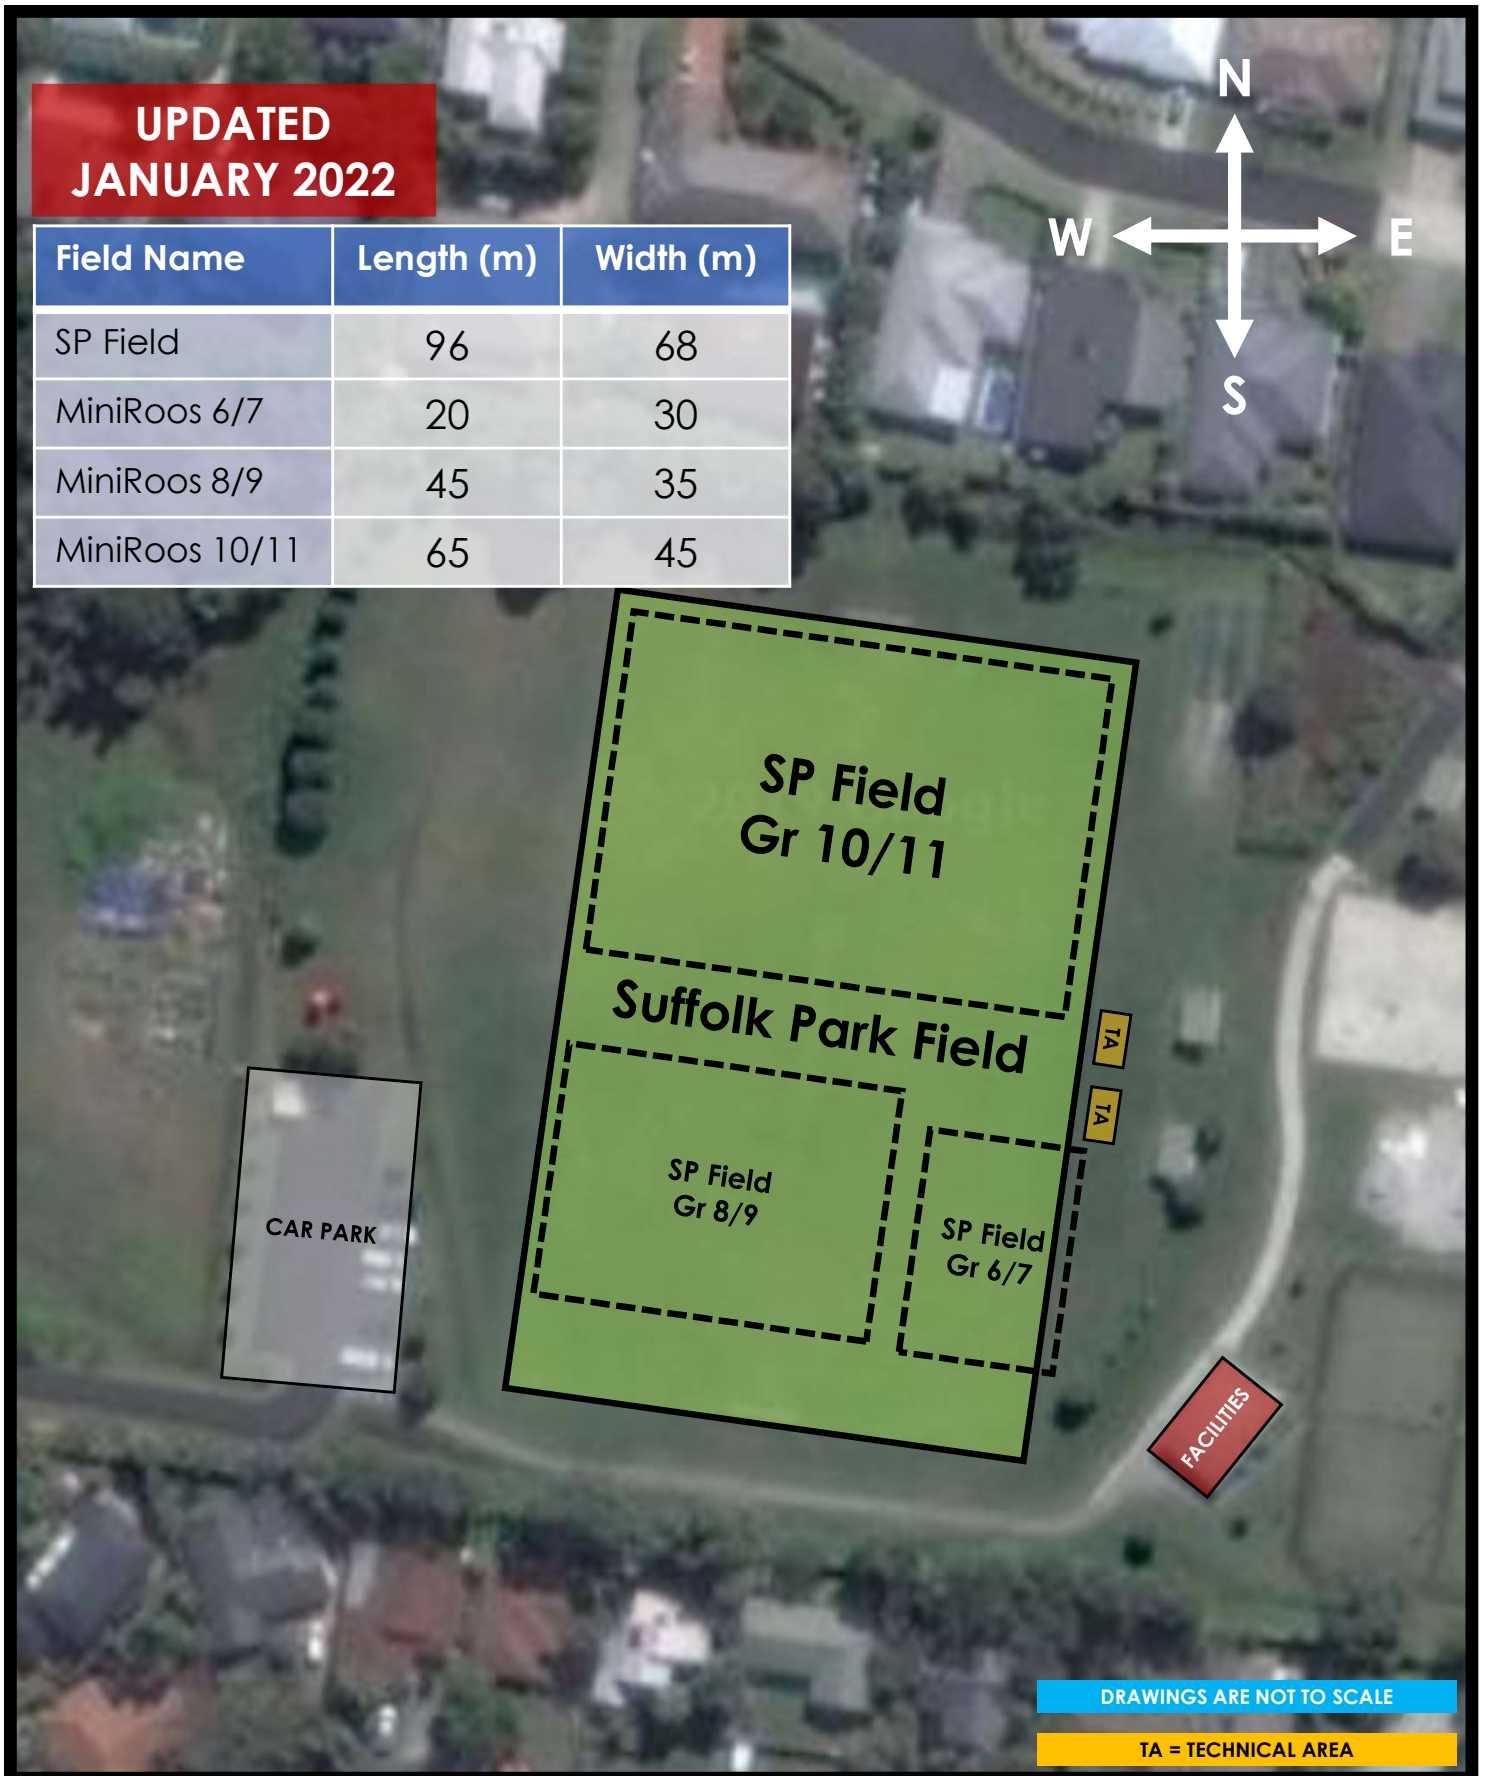


# SUFFOLK PARK FC FIELD LAYOUT – BEECH DRIVE FIELDS

**UPDATED  
JANUARY 2022**

Field Name	Length (m)	Width (m)
SP Field	96	68
MiniRoos 6/7	20	30
MiniRoos 8/9	45	35
MiniRoos 10/11	65	45

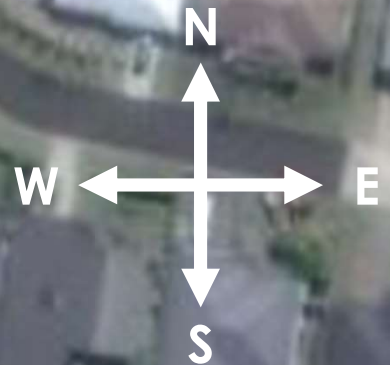

DRAWINGS ARE NOT TO SCALE

TA = TECHNICAL AREA