


GOONELLABAH FC FIELD LAYOUT – WESTON PARK

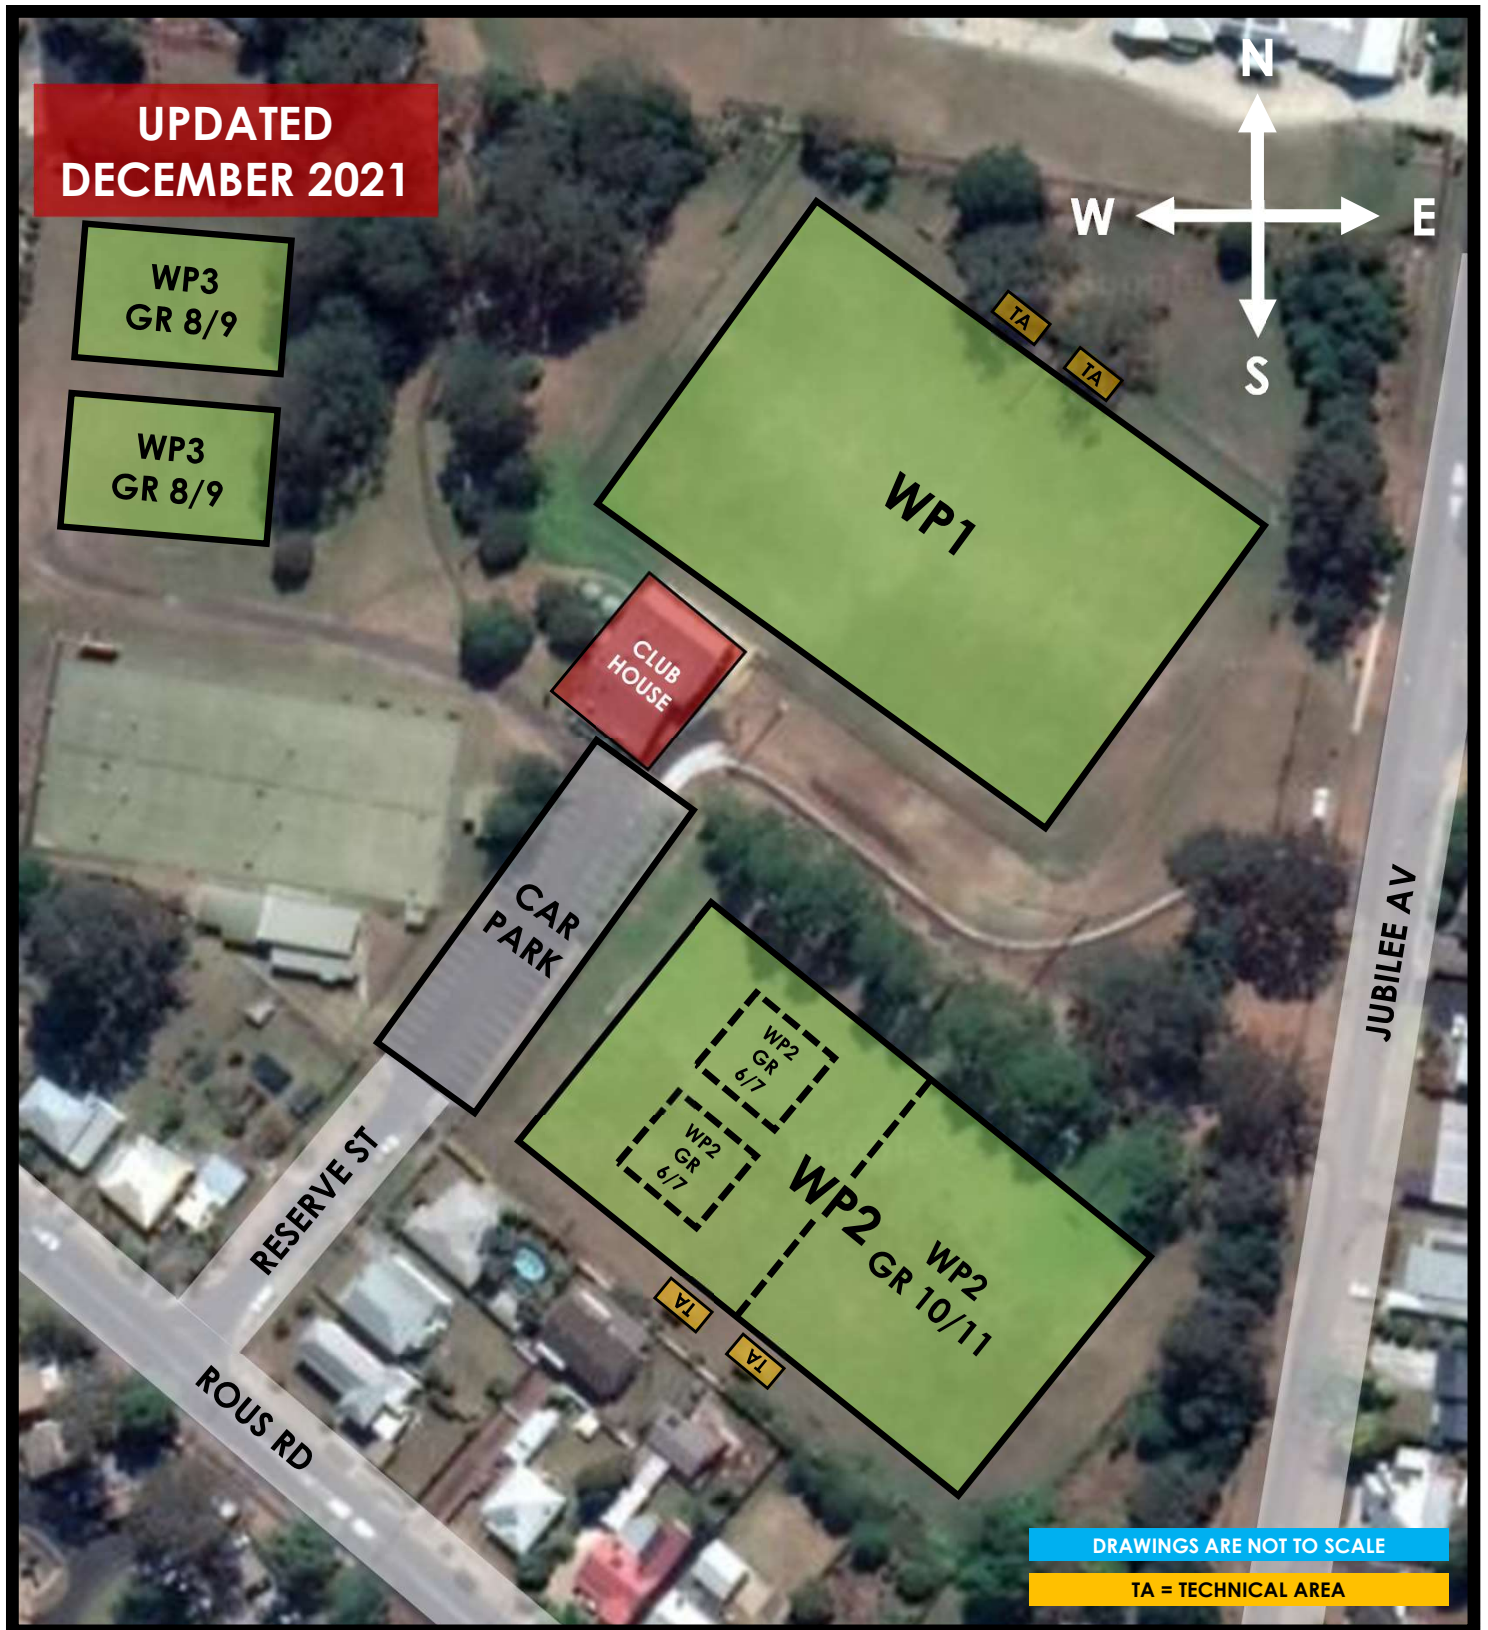

Field Name	Length (m)	Width (m)	Field Name	Length (m)	Width (m)
WP1	99.8	65.5	MiniRoos 6/7	30	20
WP2	99.5	61	MiniRoos 8/9	40	30
			MiniRoos 10/11	60	40